




ivD LLC  
 1910 7th Street, Third Floor  
 Boulder, Colorado 80302  
 720.301.0500  
 iv@ivdesousa.com

All contents of this document expresses design intent only. Final engineering and fabrication shall remain the responsibility of the contractor or fabricator. All ideas, designs, arrangements and plans indicated or presented by these drawings are the property of the Architect, and were created for use in connection with the specified project.

seal & signature

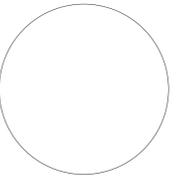

LAKOTA

issue date: 3/18/16

revisions:

project

LAKOTA  
 New Castle, CO

drawing title

1st Floor Plan

drawing scale 1/16" = 1'-0"

drawing number

A1



1 1st Floor Plan 1/16" = 1'-0"



ivD LLC  
 1910 7th Street, Third Floor  
 Boulder, Colorado 80302  
 720.301.0500  
 iv@ivdesousa.com

All contents of this document expresses design intent only. Final engineering and fabrication shall remain the responsibility of the contractor or fabricator. All ideas, designs, arrangements and plans indicated or presented by these drawings are the property of the Architect, and were created for use in connection with the specified project.

seal & signature

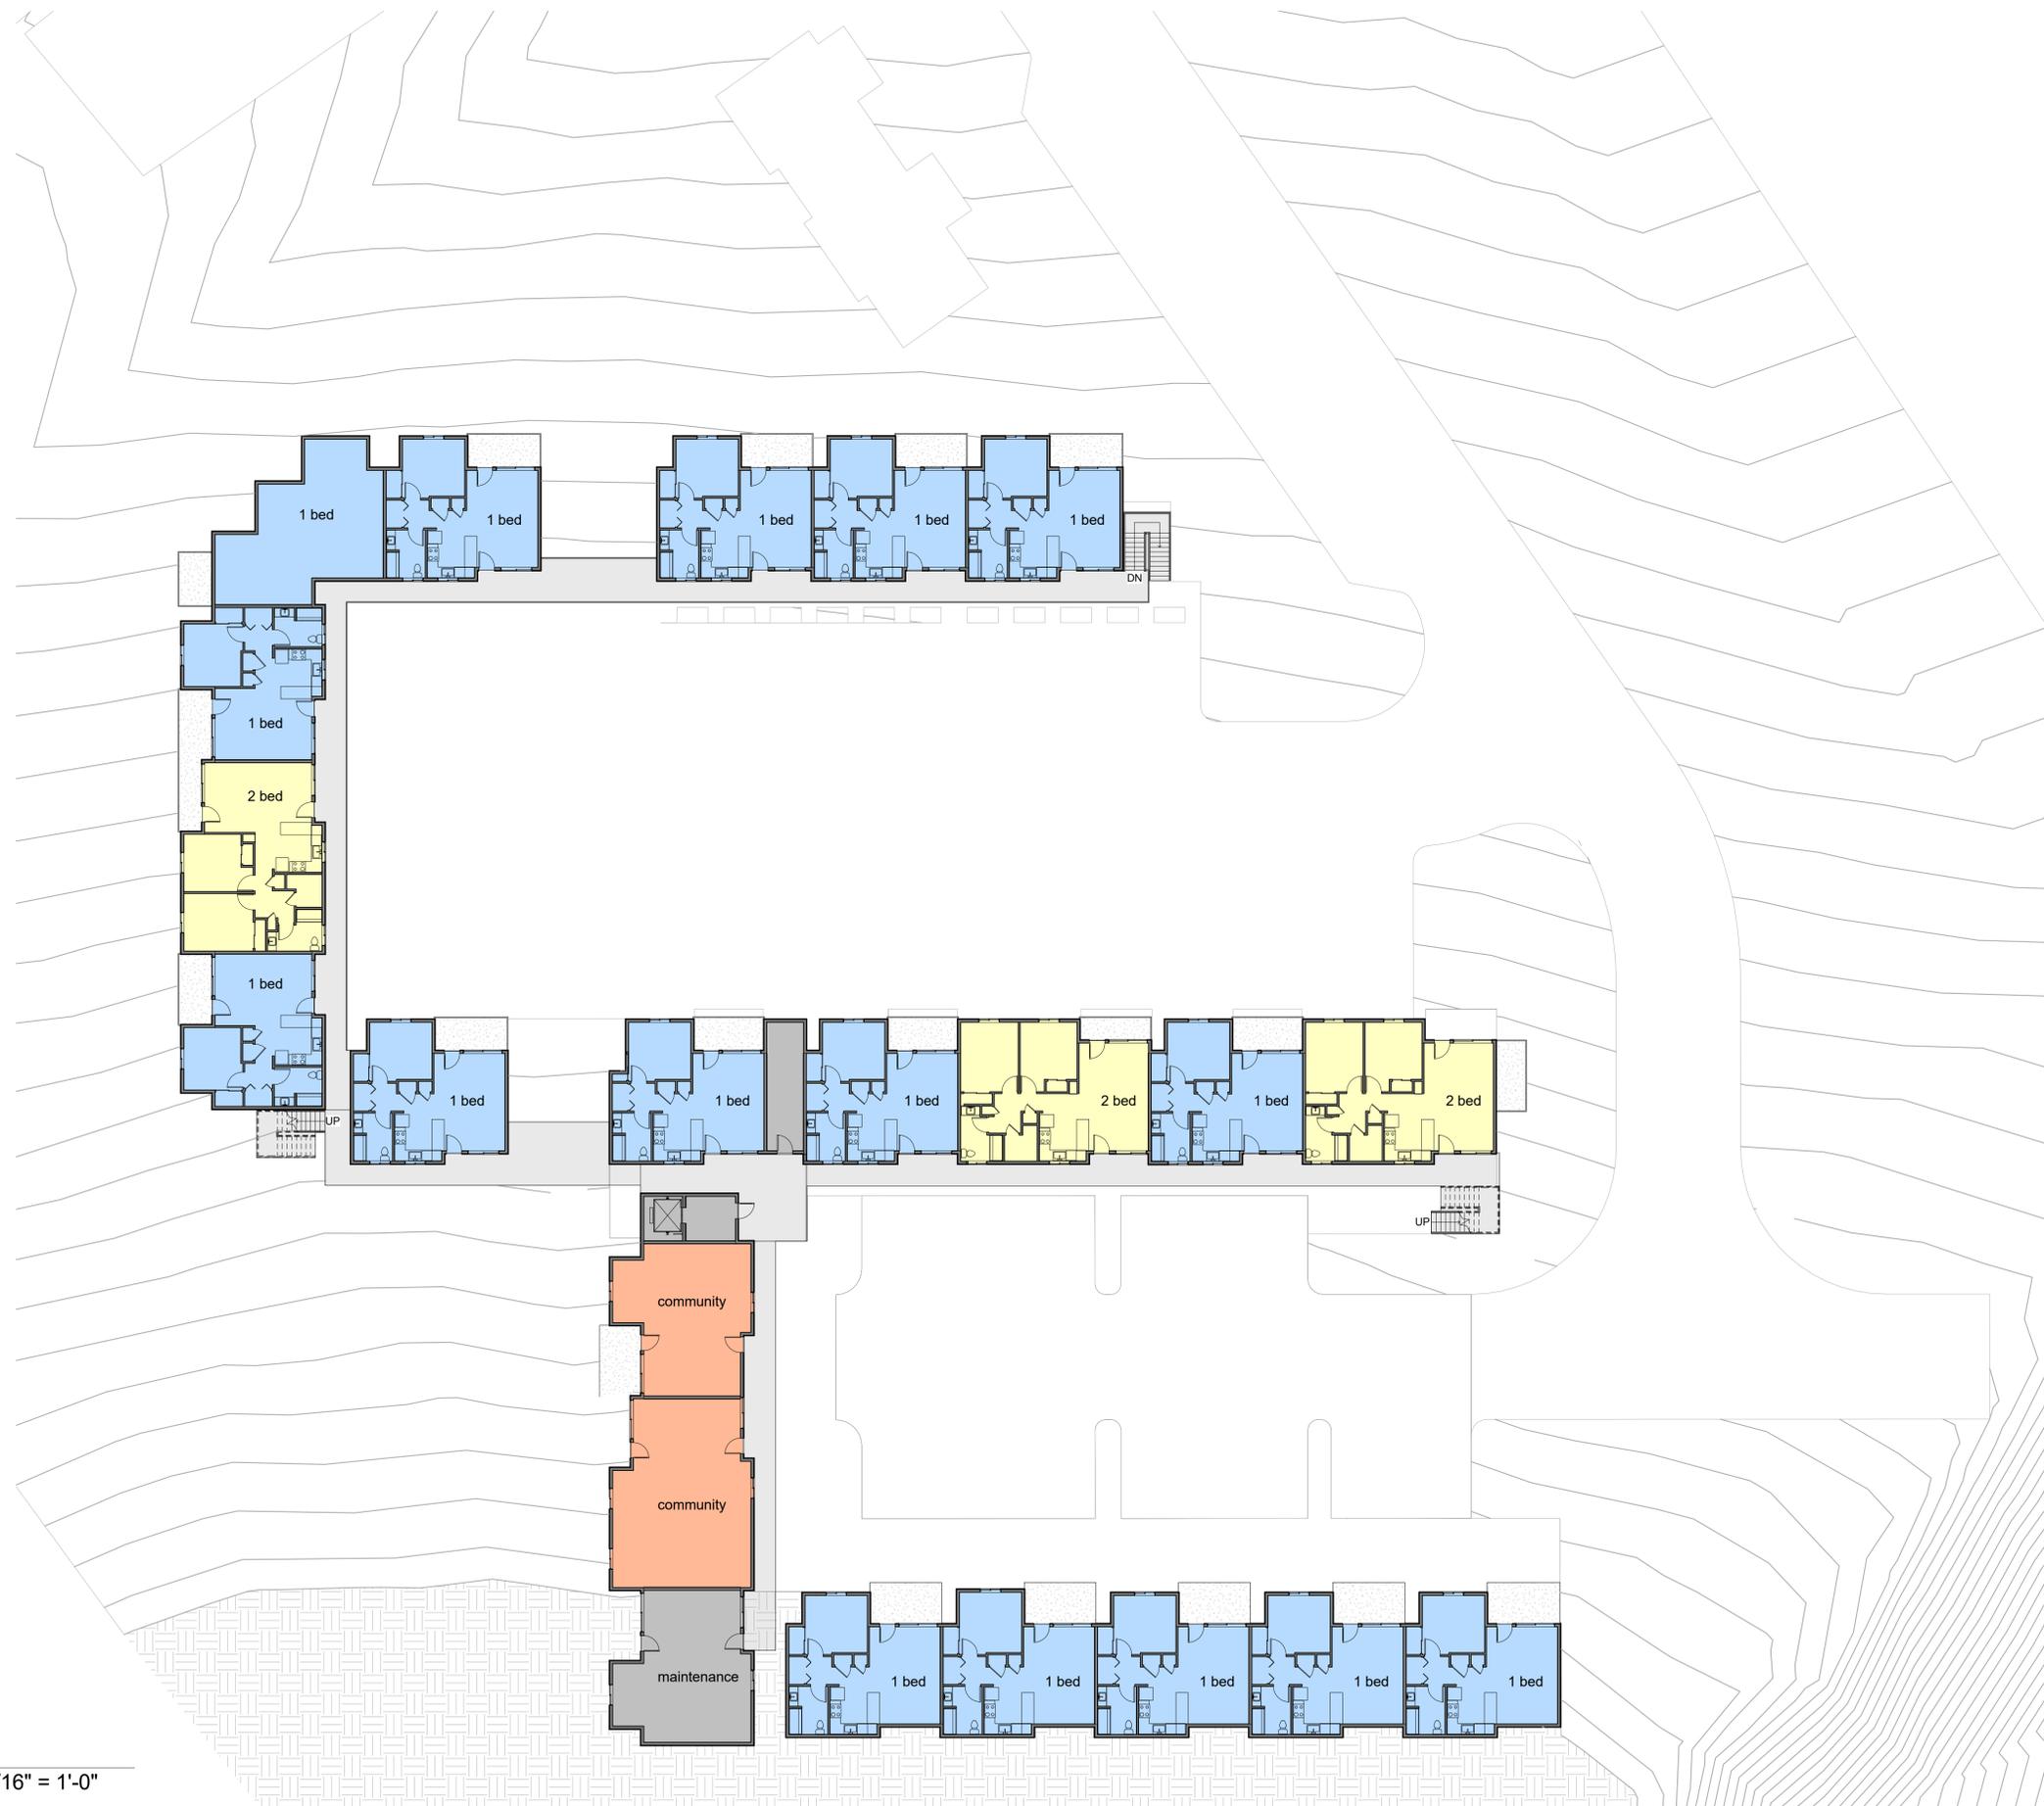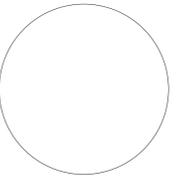

LAKOTA

issue date: 3/18/16

revisions:

project

LAKOTA  
 New Castle, CO

drawing title

2nd Floor Plan

drawing scale 1/16" = 1'-0"

drawing number

1 2nd Floor Plan 1/16" = 1'-0"



A2



ivD LLC  
 1910 7th Street, Third Floor  
 Boulder, Colorado 80302  
 720.301.0500  
 iv@ivdesousa.com

All contents of this document expresses design intent only. Final engineering and fabrication shall remain the responsibility of the contractor or fabricator. All ideas, designs, arrangements and plans indicated or presented by these drawings are the property of the Architect, and were created for use in connection with the specified project.

seal & signature

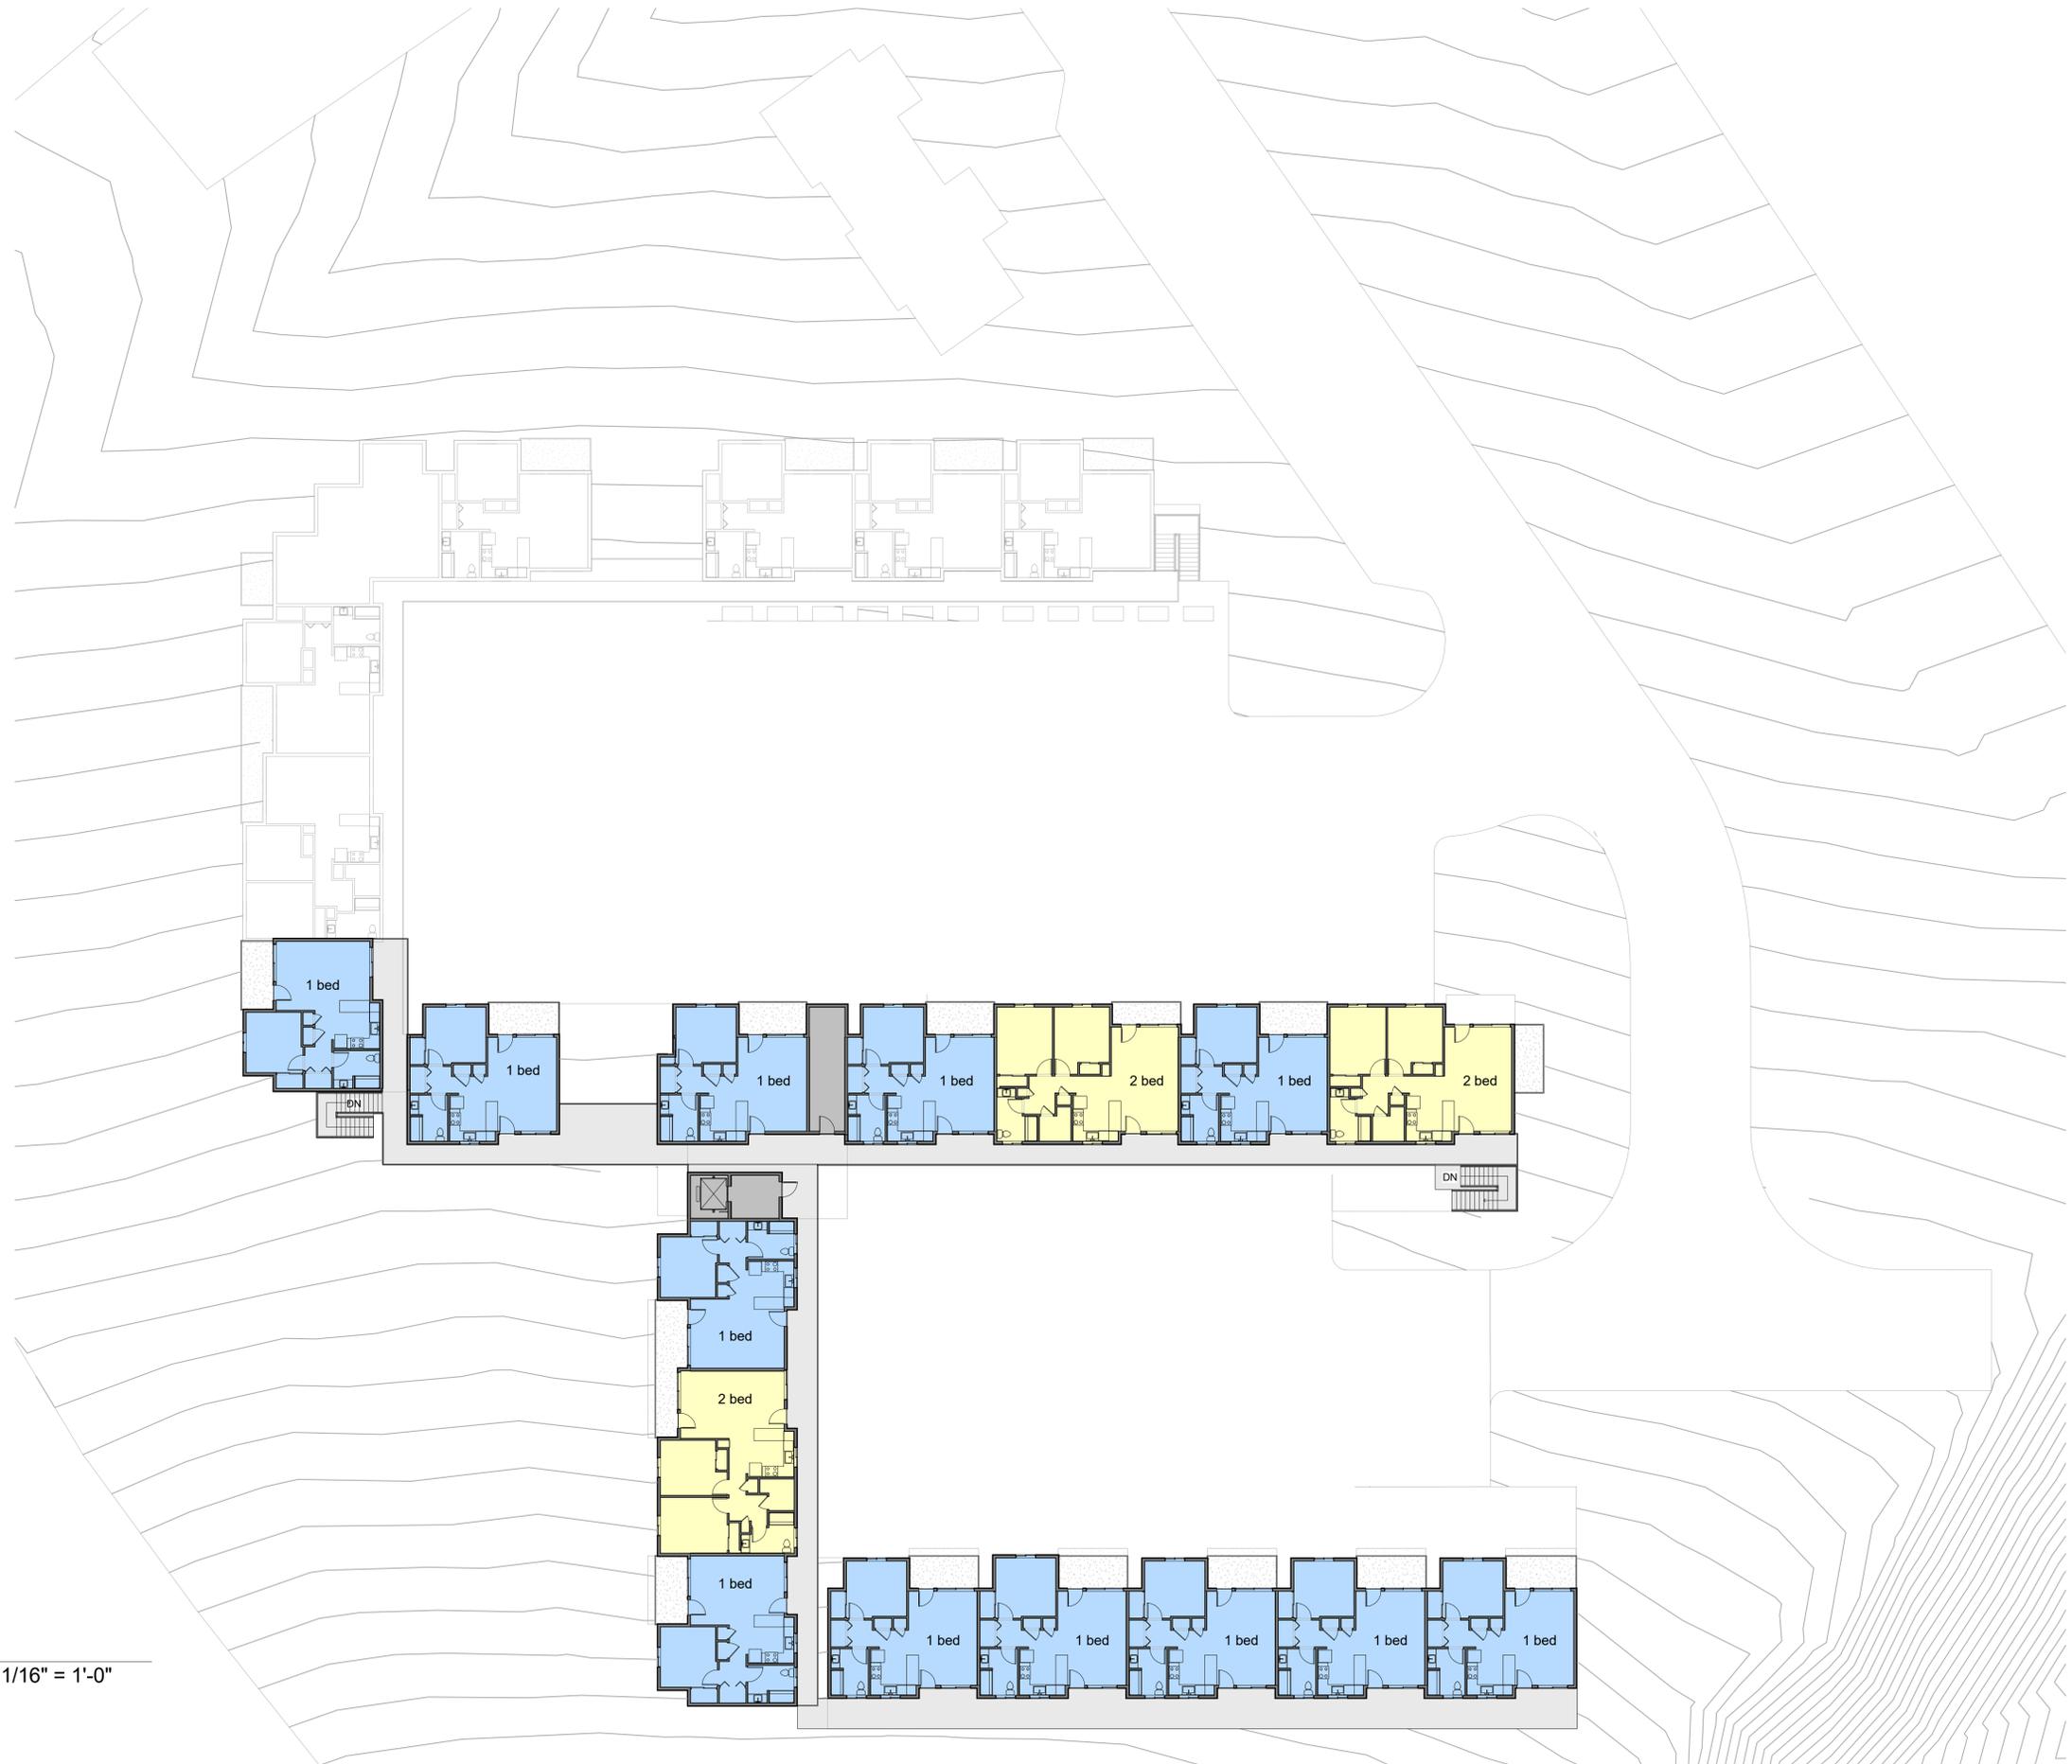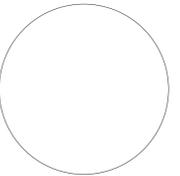

LAKOTA

issue date: 3/18/16

revisions:

project

LAKOTA  
 New Castle, CO

drawing title

3rd Floor Plan

drawing scale 1/16" = 1'-0"

drawing number

A3

1

3rd Floor Plan

1/16" = 1'-0"