



1 FRONT (WEST) ELEVATION

SCALE: 3/16" = 1'-0"

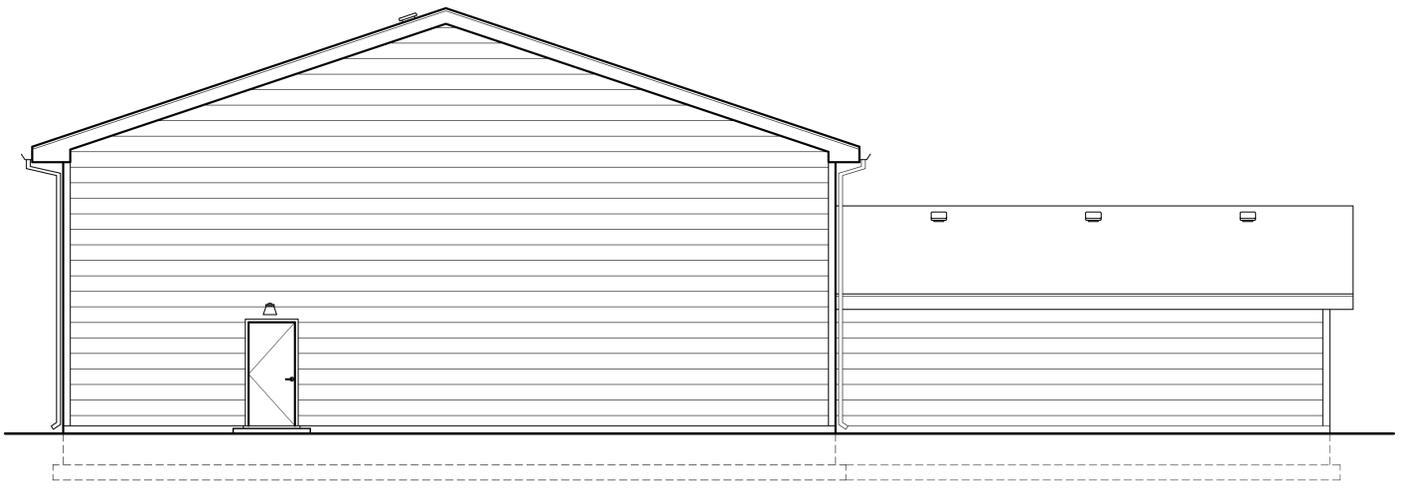


2 SIDE (NORTH) ELEVATION

SCALE: 3/16" = 1'-0"

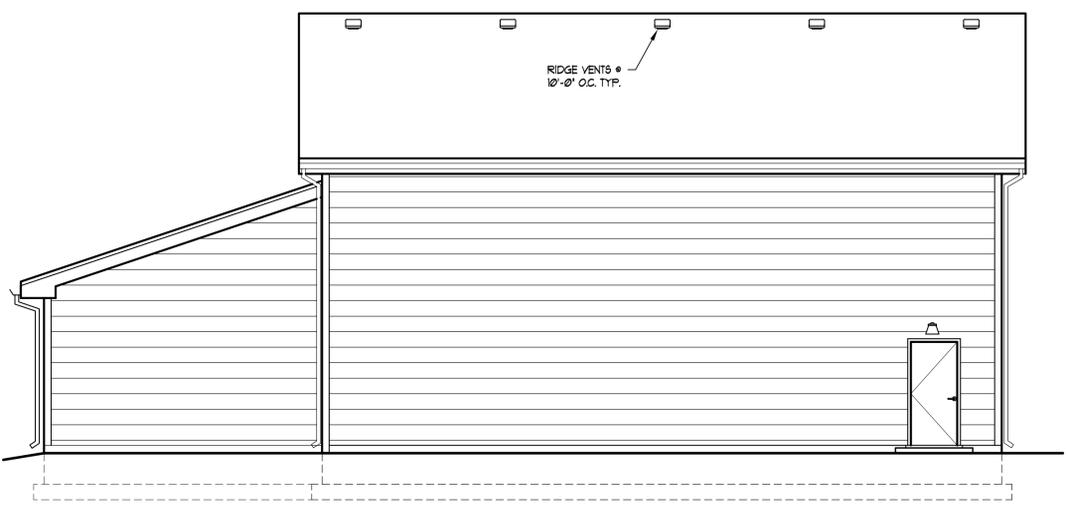

3 REAR (EAST) ELEVATION

SCALE: 3/16" = 1'-0"

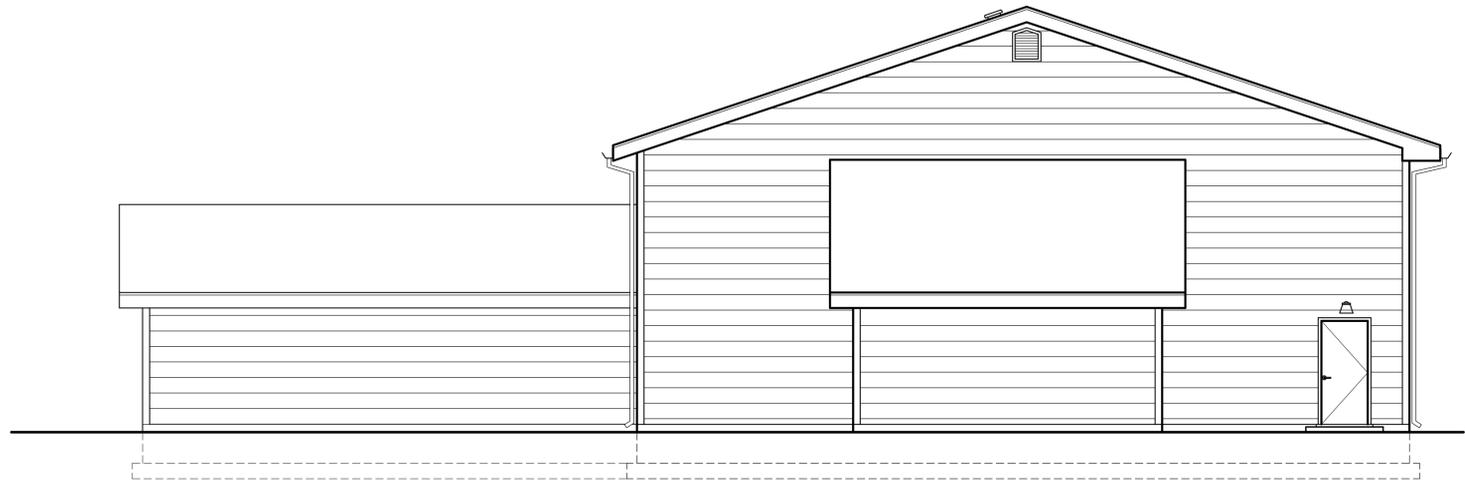

4 SIDE (SOUTH) ELEVATION

SCALE: 3/16" = 1'-0"

NO.	REVISIONS:	DATE:

STAMP:

PROJECT: NEW ADDITION FOR:

FIRST BAPTIST CHURCH
172 N 7th Street
NEW CASTLE, CO

DRAWING TITLE:
EXTERIOR ELEVATIONS

PROJECT No.
15-001
DATE: 12/21/2015
SHEET No:

A2